


**ROOF PLAN**

SCALE: 1/8" = 1'-0"

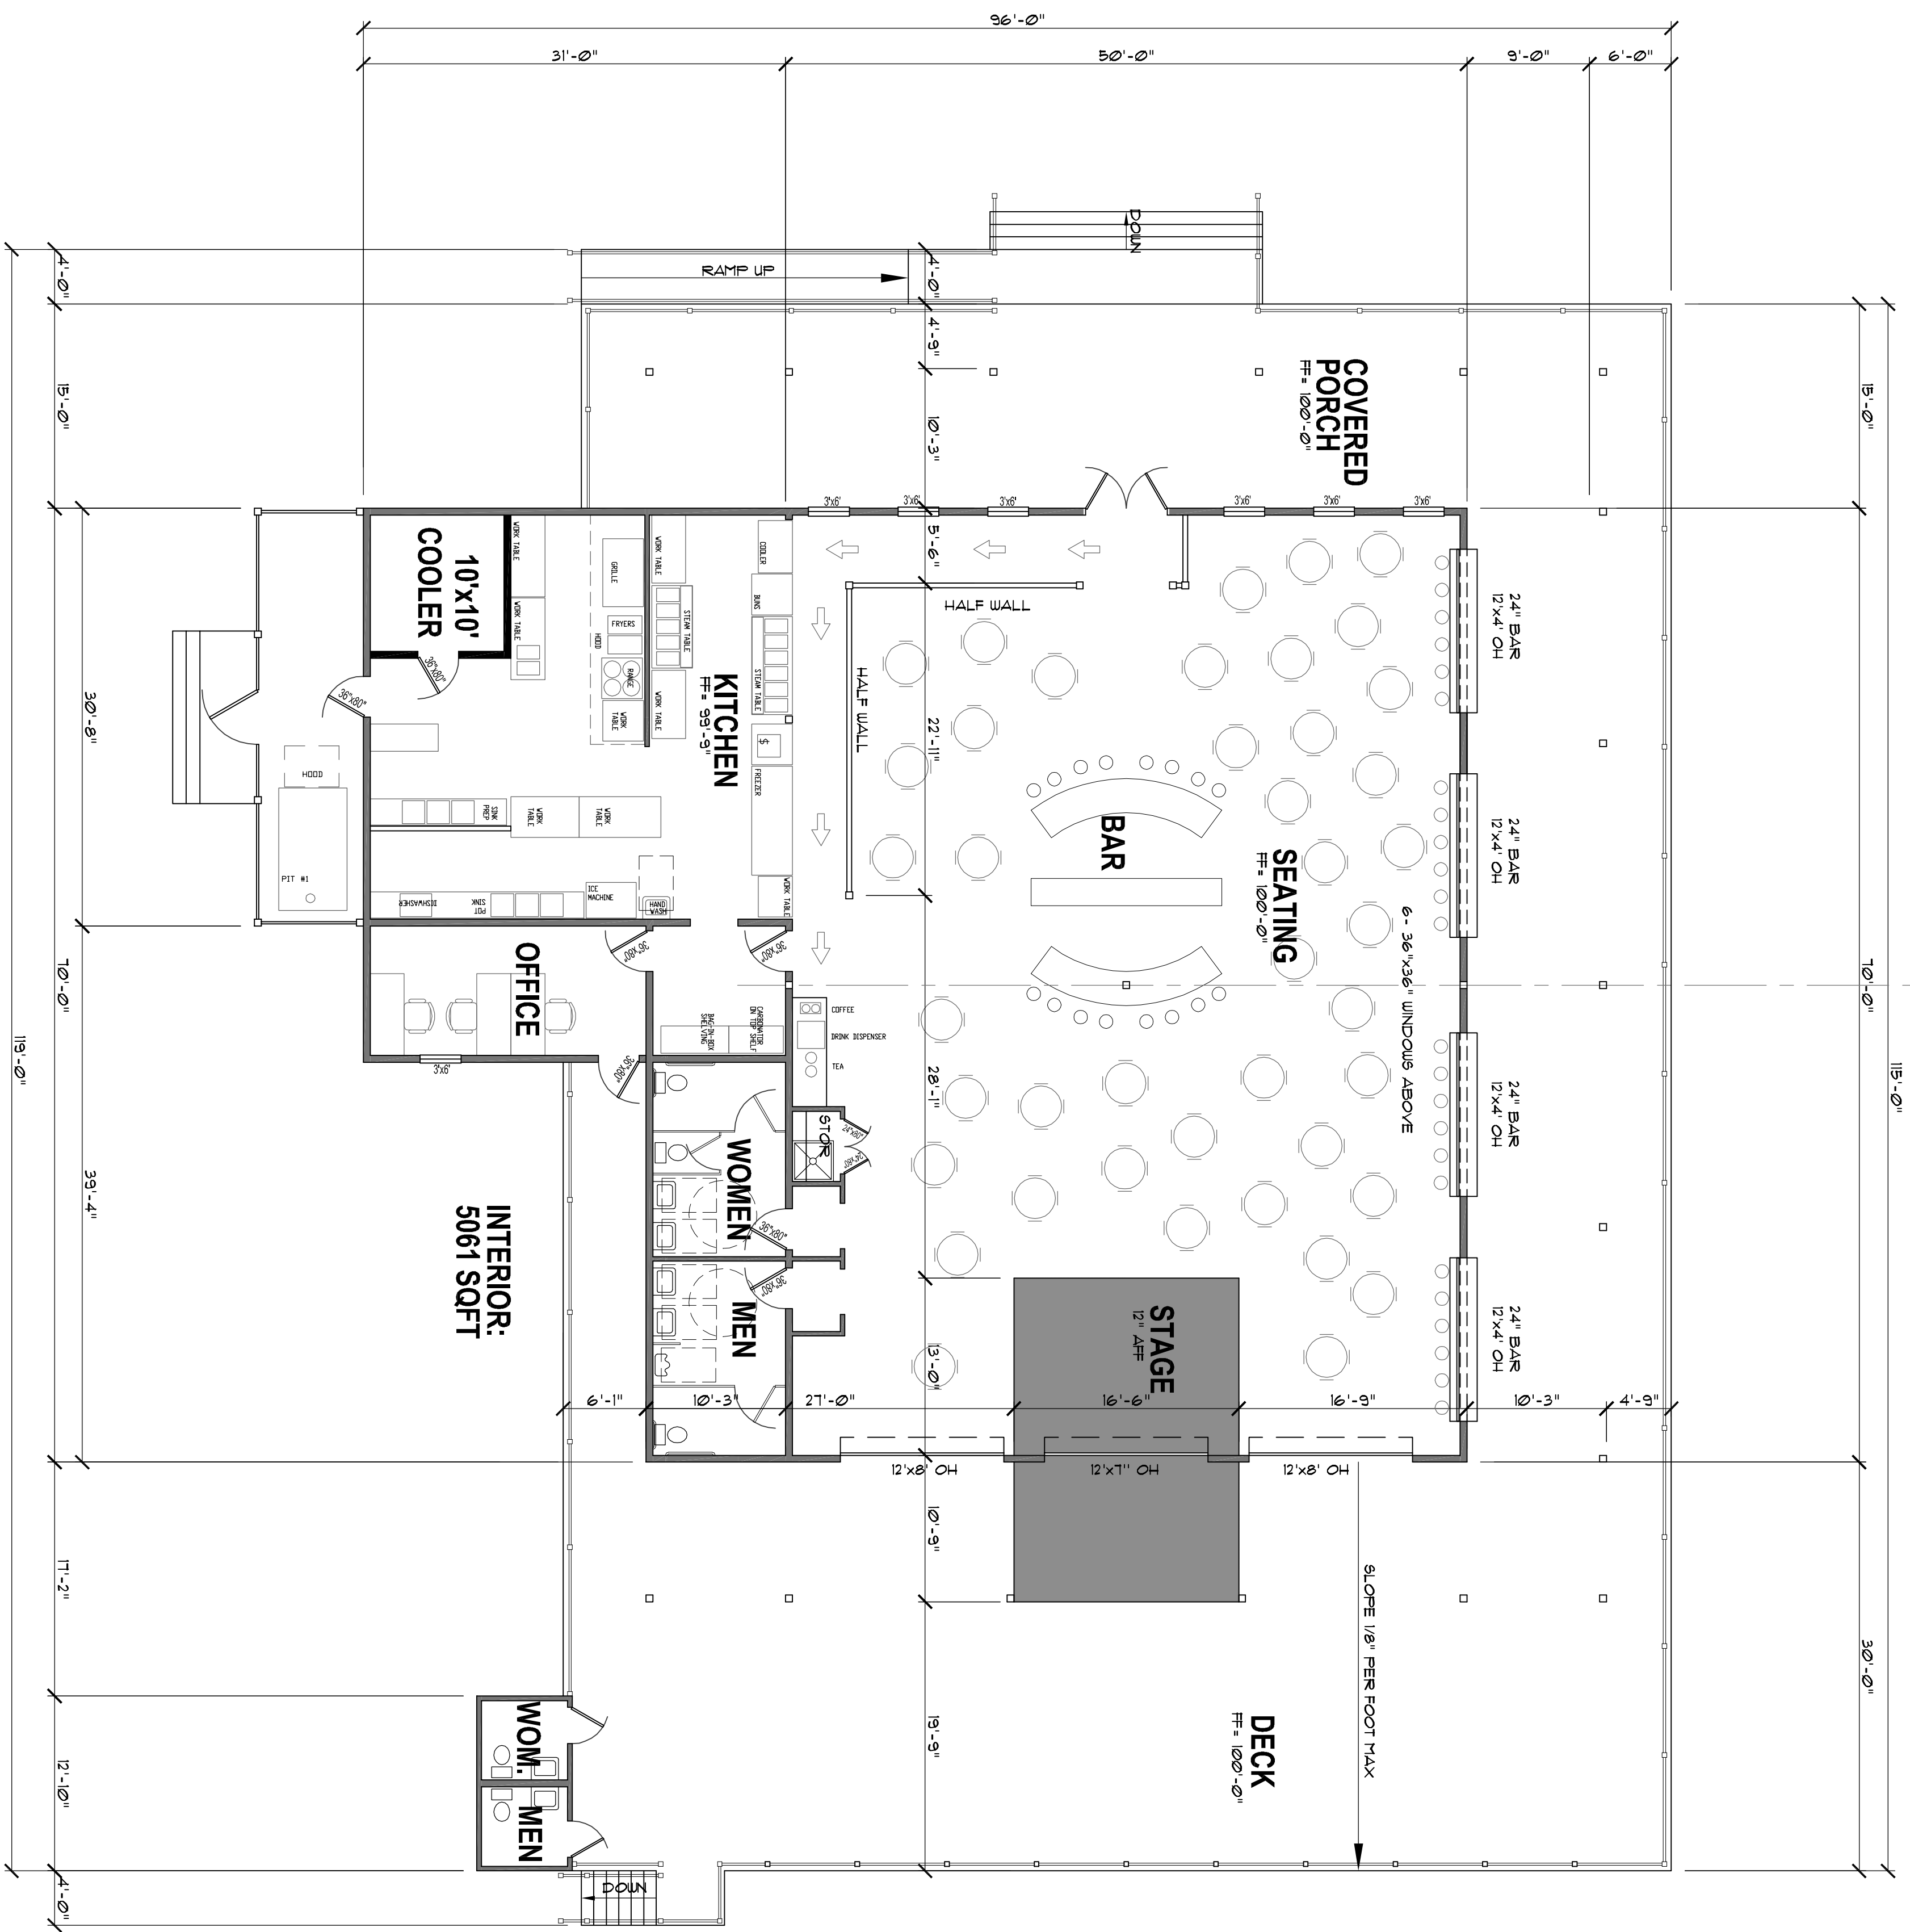

**FLOOR PLAN**

SCALE: 1/8" = 1'-0"



**PRELIMINARY - JULY 16, 2010  
NOT FOR REGULATORY APPROVAL, PERMITTING, OR CONSTRUCTION**

<b>A1.0</b>	FLOOR PLAN SHEET TITLE	MONTH, DAY, YEAR	ISSUE DATE:	REVISION:	PROJECT ADDRESS: X GRANBURY, TEXAS	<p><b>A NEW COMMERCIAL BLDG</b> <i>RIO BRAZOS CANTINA</i> <b>HOOD COUNTY, TEXAS</b></p>	<p>THIS DOCUMENT HAS BEEN PREPARED AS AN INSTRUMENT OF PROFESSIONAL SERVICE AND IS THE PROPERTY OF ALL OVER SOLUTIONS. THESE DRAWINGS HAVE BEEN PREPARED FOR THE CLIENT AS DESIGN, ENGINEERING, AND PLANNING ONLY. THEY ARE NOT TO BE USED FOR ANY OTHER PURPOSE WITHOUT THE WRITTEN CONSENT OF ALL OVER SOLUTIONS. DIMENSIONS ARE SUBJECT TO SITE VERIFICATION.</p>	<p><b>alloversolutions.com</b> Plan Ahead • Design Smart • Build Green <b>817.578.9811</b></p>
-------------	---------------------------	------------------	-------------	-----------	---------------------------------------	---	--	--